


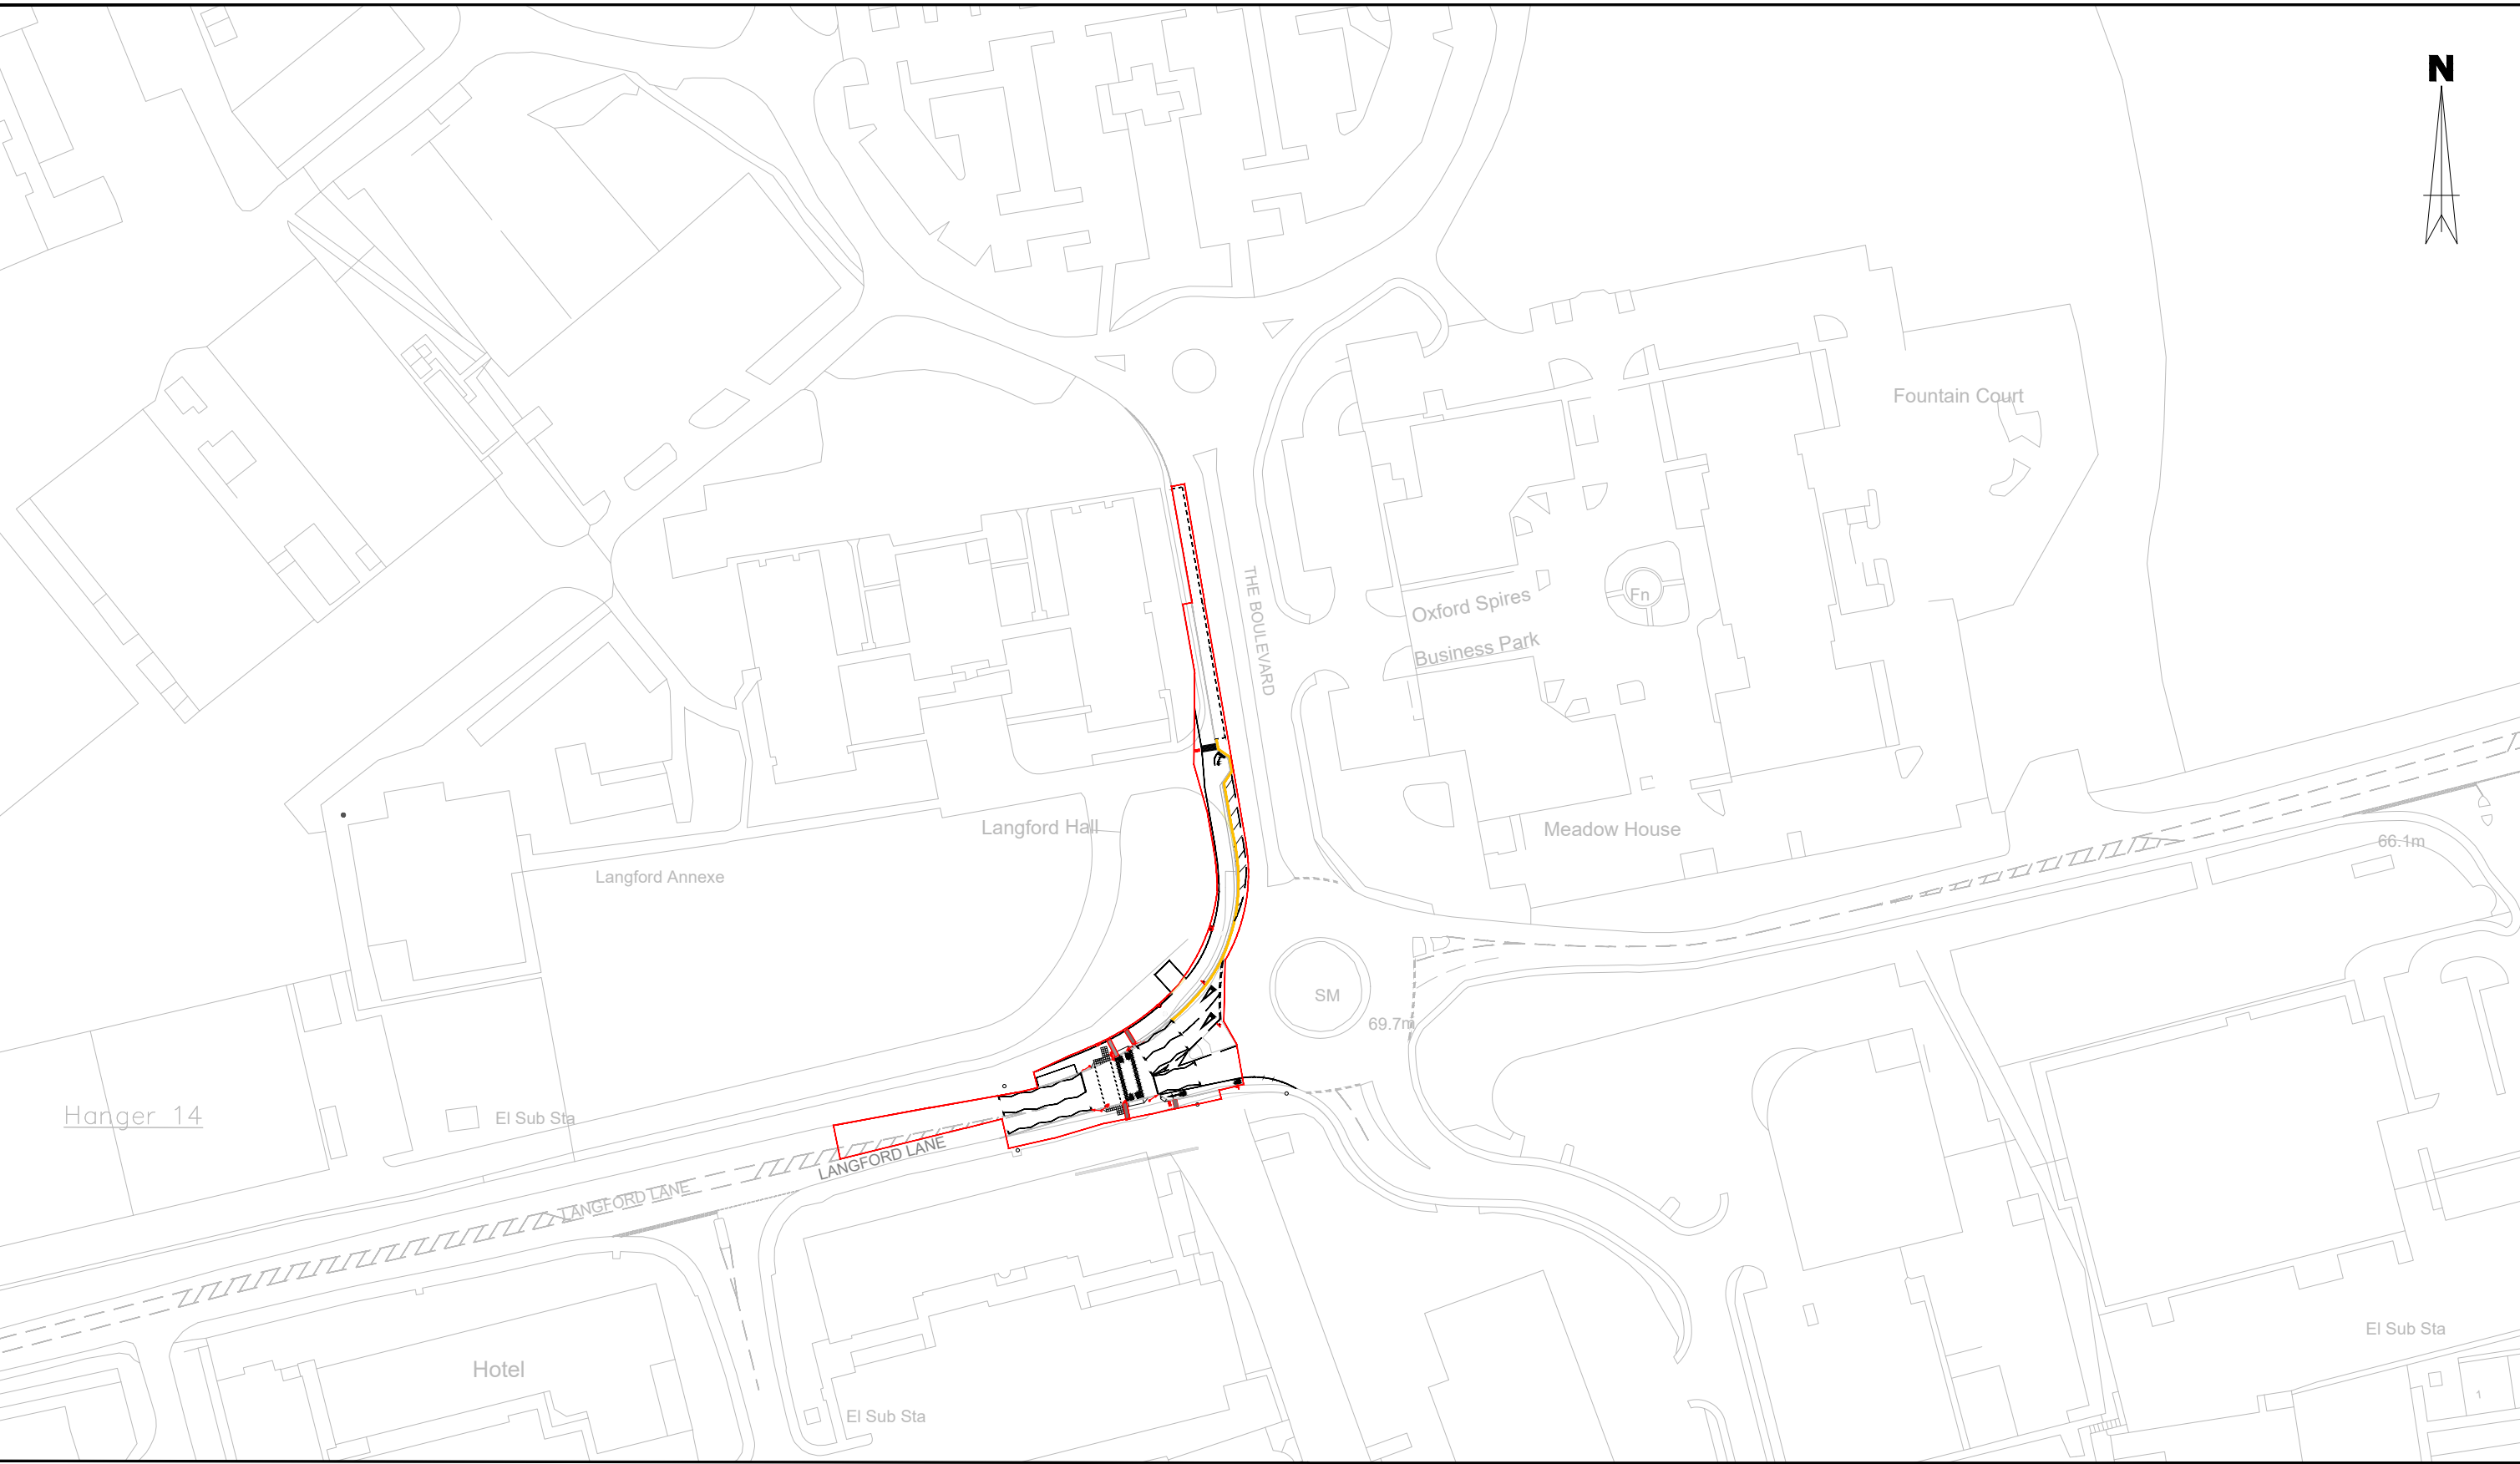

This drawing has been prepared for planning purposes and should not be used for construction.

BASED ON ORDNANCE SURVEY MAPPING AND
REPRODUCED BY TRANSPORT PLANNING
PRACTICE WITH THE PERMISSION OF THE
CONTROLLER OF HMSO © CROWN COPYRIGHT

LONDON OXFORD AIRPOT

TRO Location Plan

SCALE @ A3	1:1250	DATE	DRAWN BY	CHECKED
0 10 20m		07/04/25	LD	CW

TRANSPORT PLANNING PRACTICE

70 Cowcross Street
London, EC1M 6EL
t: 020 7608 0008
w: www.tppweb.co.uk



DRAWING NUMBER	REV
31236/AC/032	-