


PLEASE NOTE: GATEMEN REQUIRED ON SITE
FOR WOODSTOCK ROAD TRAFFIC.

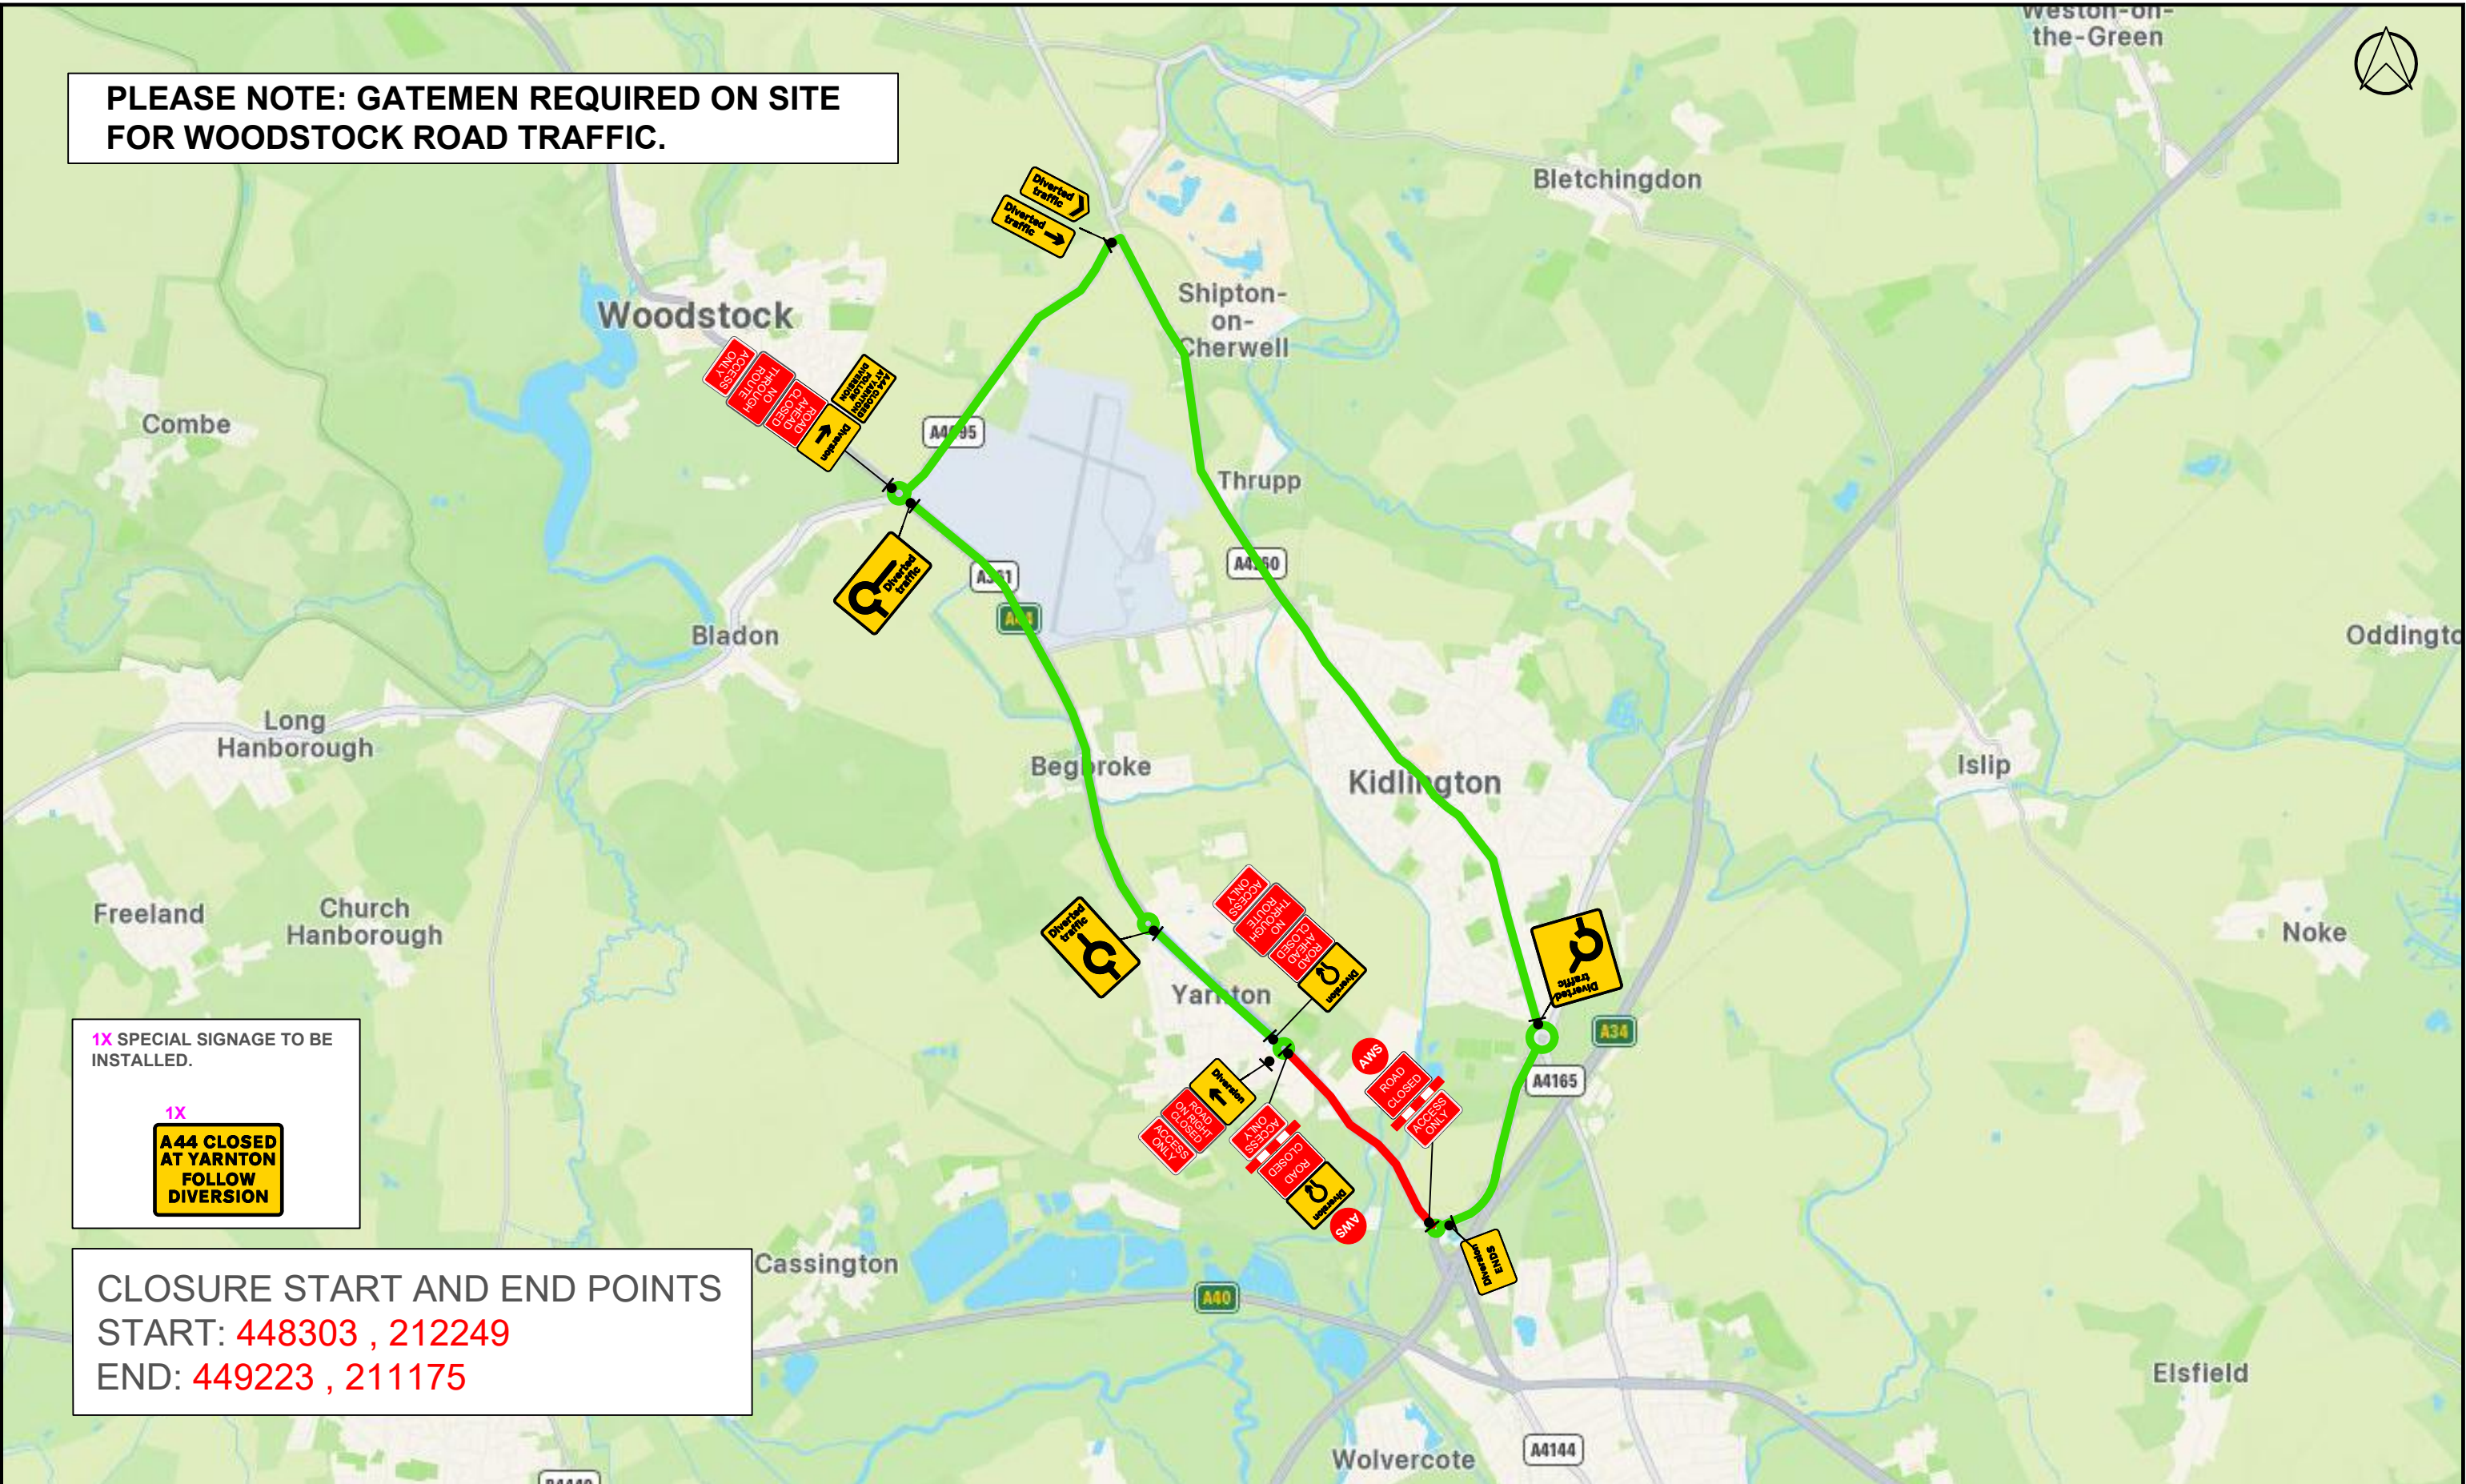

1X SPECIAL SIGNAGE TO BE
INSTALLED.

1X
**A44 CLOSED
AT YARNTON
FOLLOW
DIVERSION**

CLOSURE START AND END POINTS
START: 448303 , 212249
END: 449223 , 211175

 Circet UK 33 Glenburn Road East Kilbride, G74 5BJ www.circet.co.uk +44 (0) 1355 204 311	Site address: Woodstock Road, Yarnton, Cherwell District, Oxfordshire, England, OX5 1PS, United Kingdom Est: WGRCVF0B / KIDLINGTON W3W: asks.dance.imprints	Road speed 	Job no.	F526084	Title:	ROAD CLOSURE		
			Drawing No.	F526084 - 03	Key			
			Drawn By	PM	WORKS AREA		 THIS ROAD WILL BE CLOSED XX/XX/2025 FOR X DAYS FOR ESSENTIAL OPENREACH WORKS	
			Checked By	SC	ACCESS ONLY			
			Date	11/05/2026	DIVERSION			