



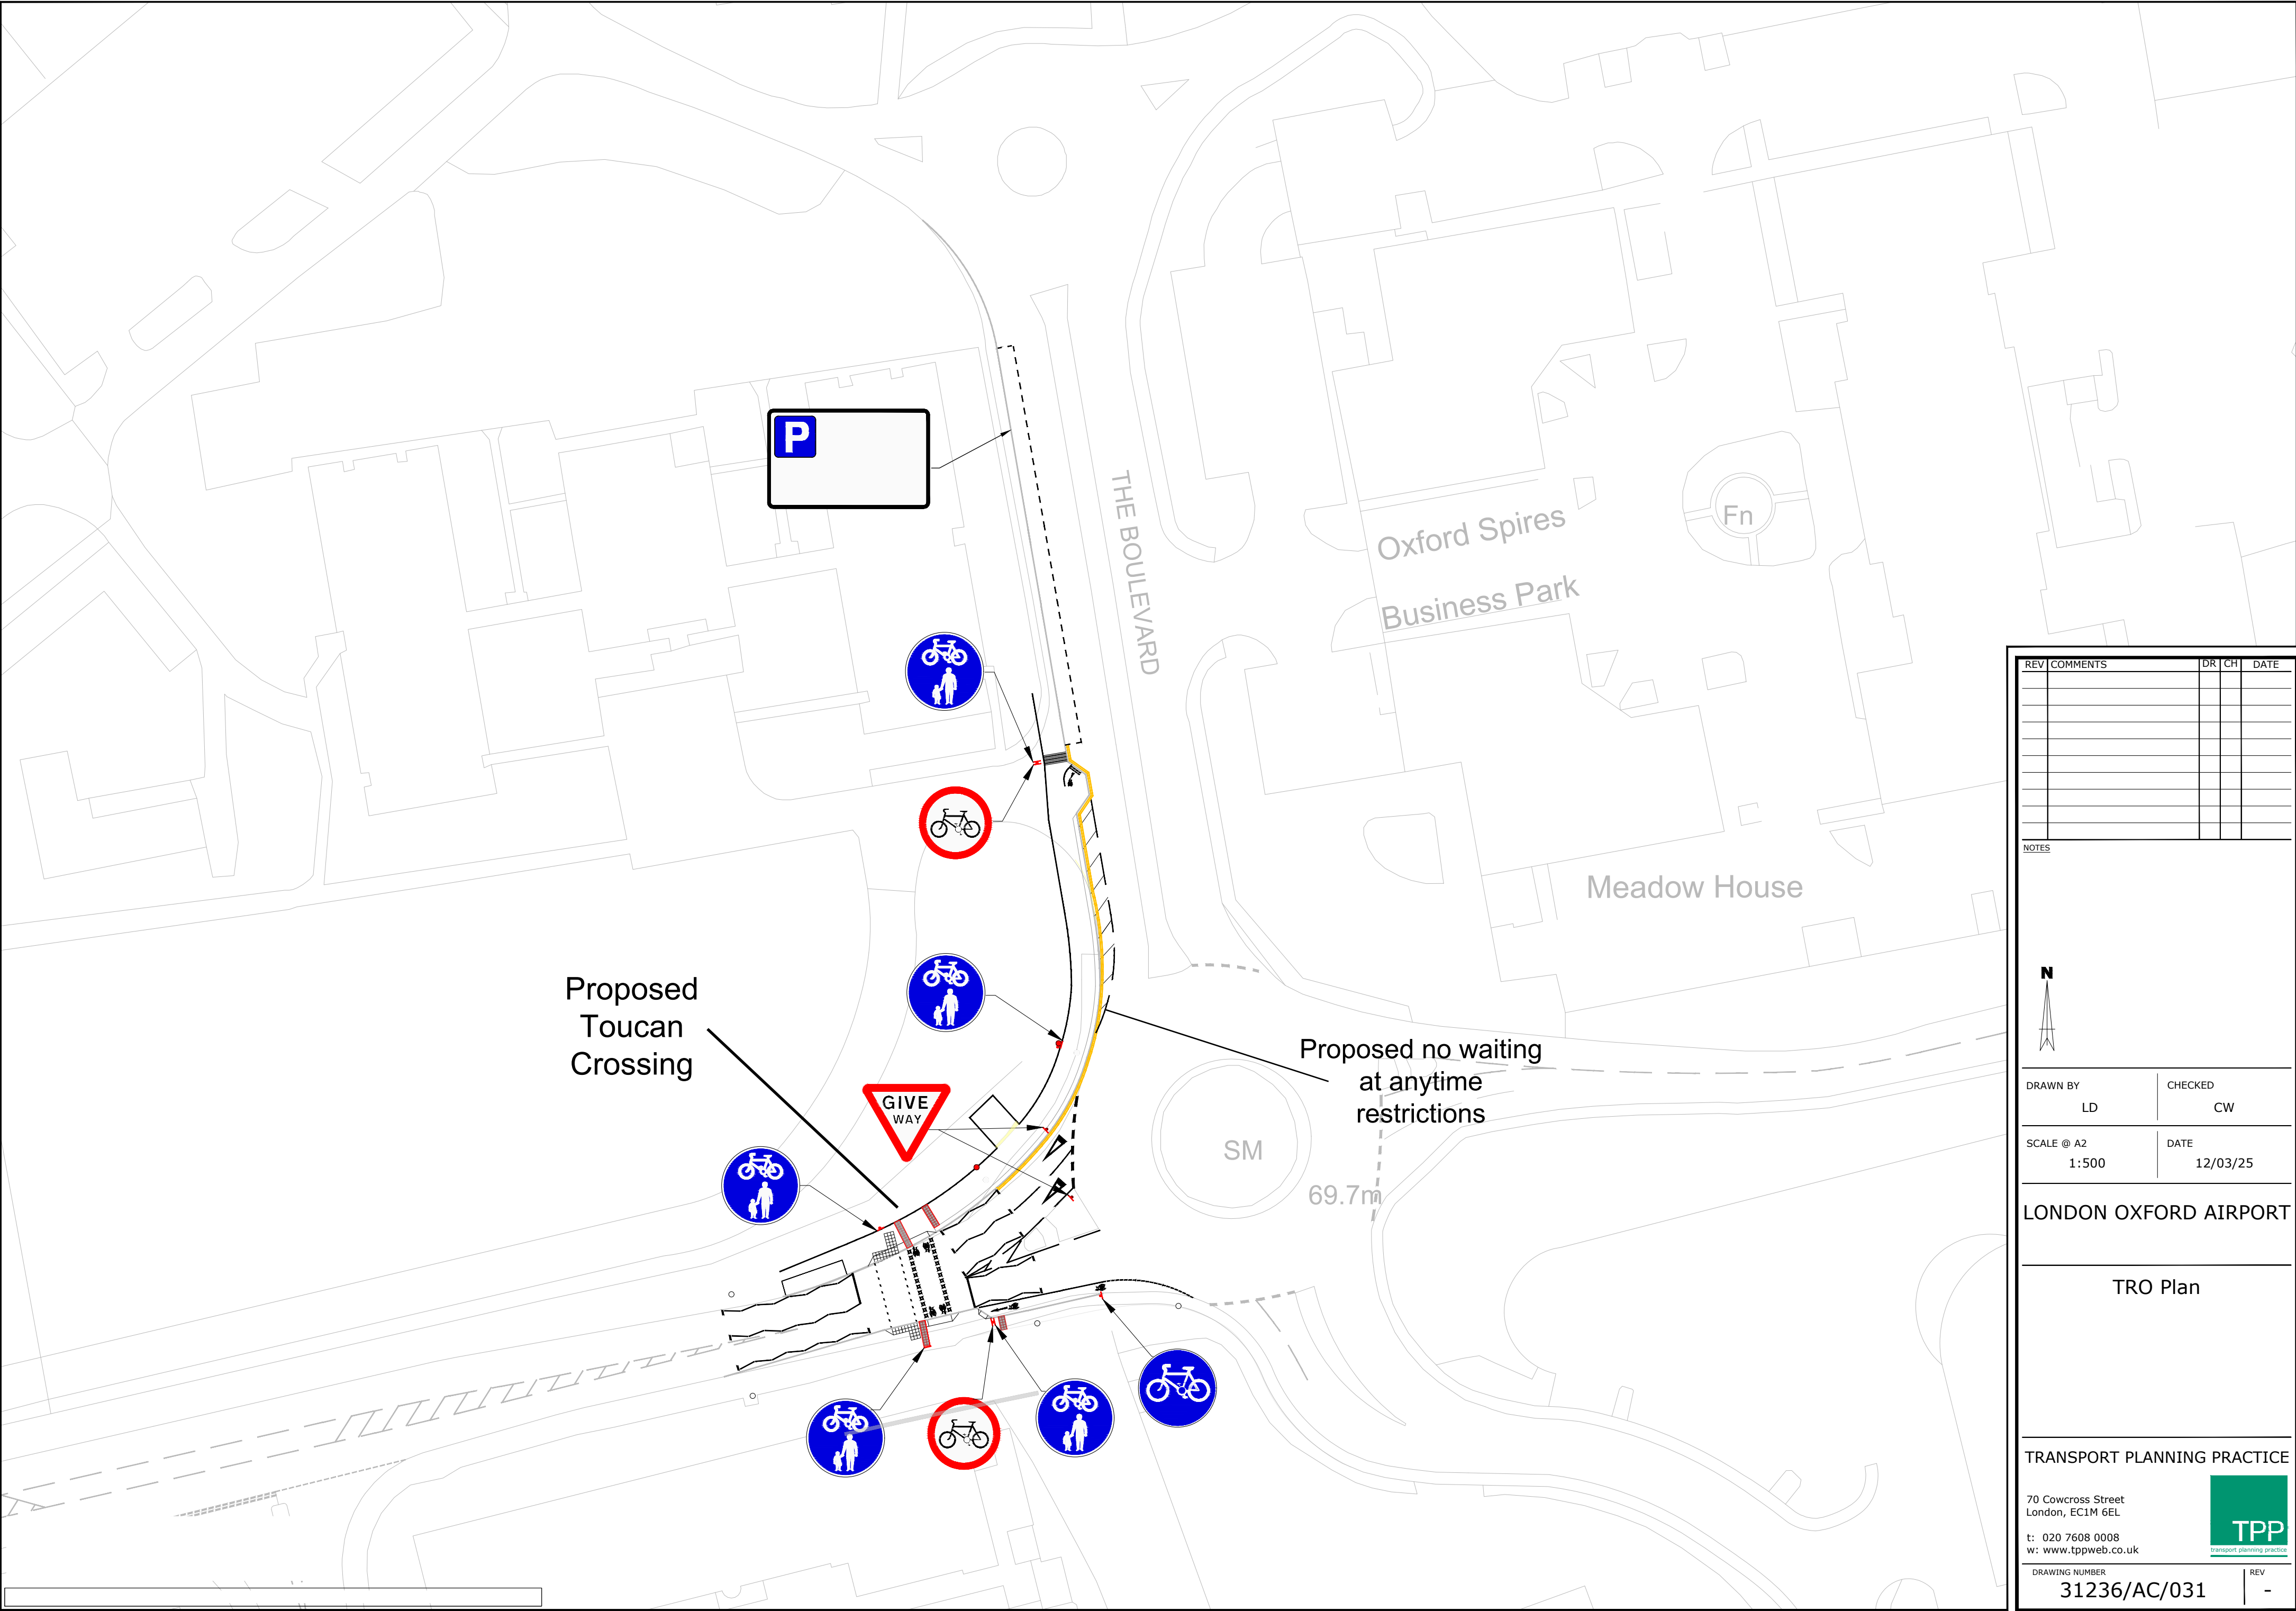

| REV | COMMENTS | DR | CH | DATE |
|-----|----------|----|----|------|
|     |          |    |    |      |
|     |          |    |    |      |
NOTES

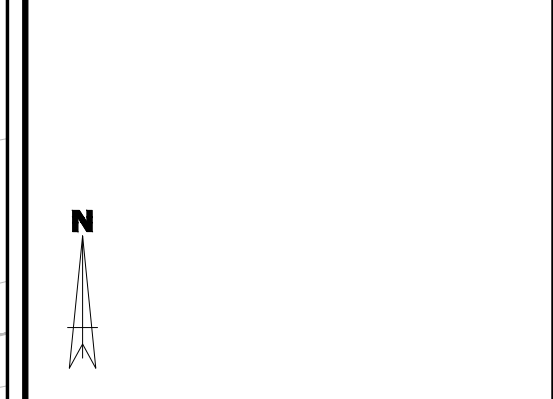

|            |          |
|------------|----------|
| DRAWN BY   | CHECKED  |
| LD         | CW       |
| SCALE @ A2 | DATE     |
| 1:500      | 12/03/25 |

LONDON OXFORD AIRPORT

TRO Plan

TRANSPORT PLANNING PRACTICE

70 Cowcross Street  
London, EC1M 6EL  
t: 020 7608 0008  
w: www.tppweb.co.uk

DRAWING NUMBER  
**31236/AC/031**

REV  
-

